

Expo Concept M

The illustrations on the following pages are schematic only, not to scale, and are intended solely as a non-binding proposal of generally available net exhibition space.



Expo Concept M | Outline



ROOMS

- Congress Hall
- Foyer



EXHIBITION SPACE

- 183 sq. m with 2 buffet stations (from 200 Pax)
- 203 sq. m with 1 buffet station (up to 200 Pax)



RENTAL RATES


- Exhibition space: EUR 7,500.00 (100% waiver on the setup day)
- Room hires: EUR 3,800.00
- Total: EUR 11,300.00



ADD-ONS

- Forecourt

Expo Concept M | Upper Foyer

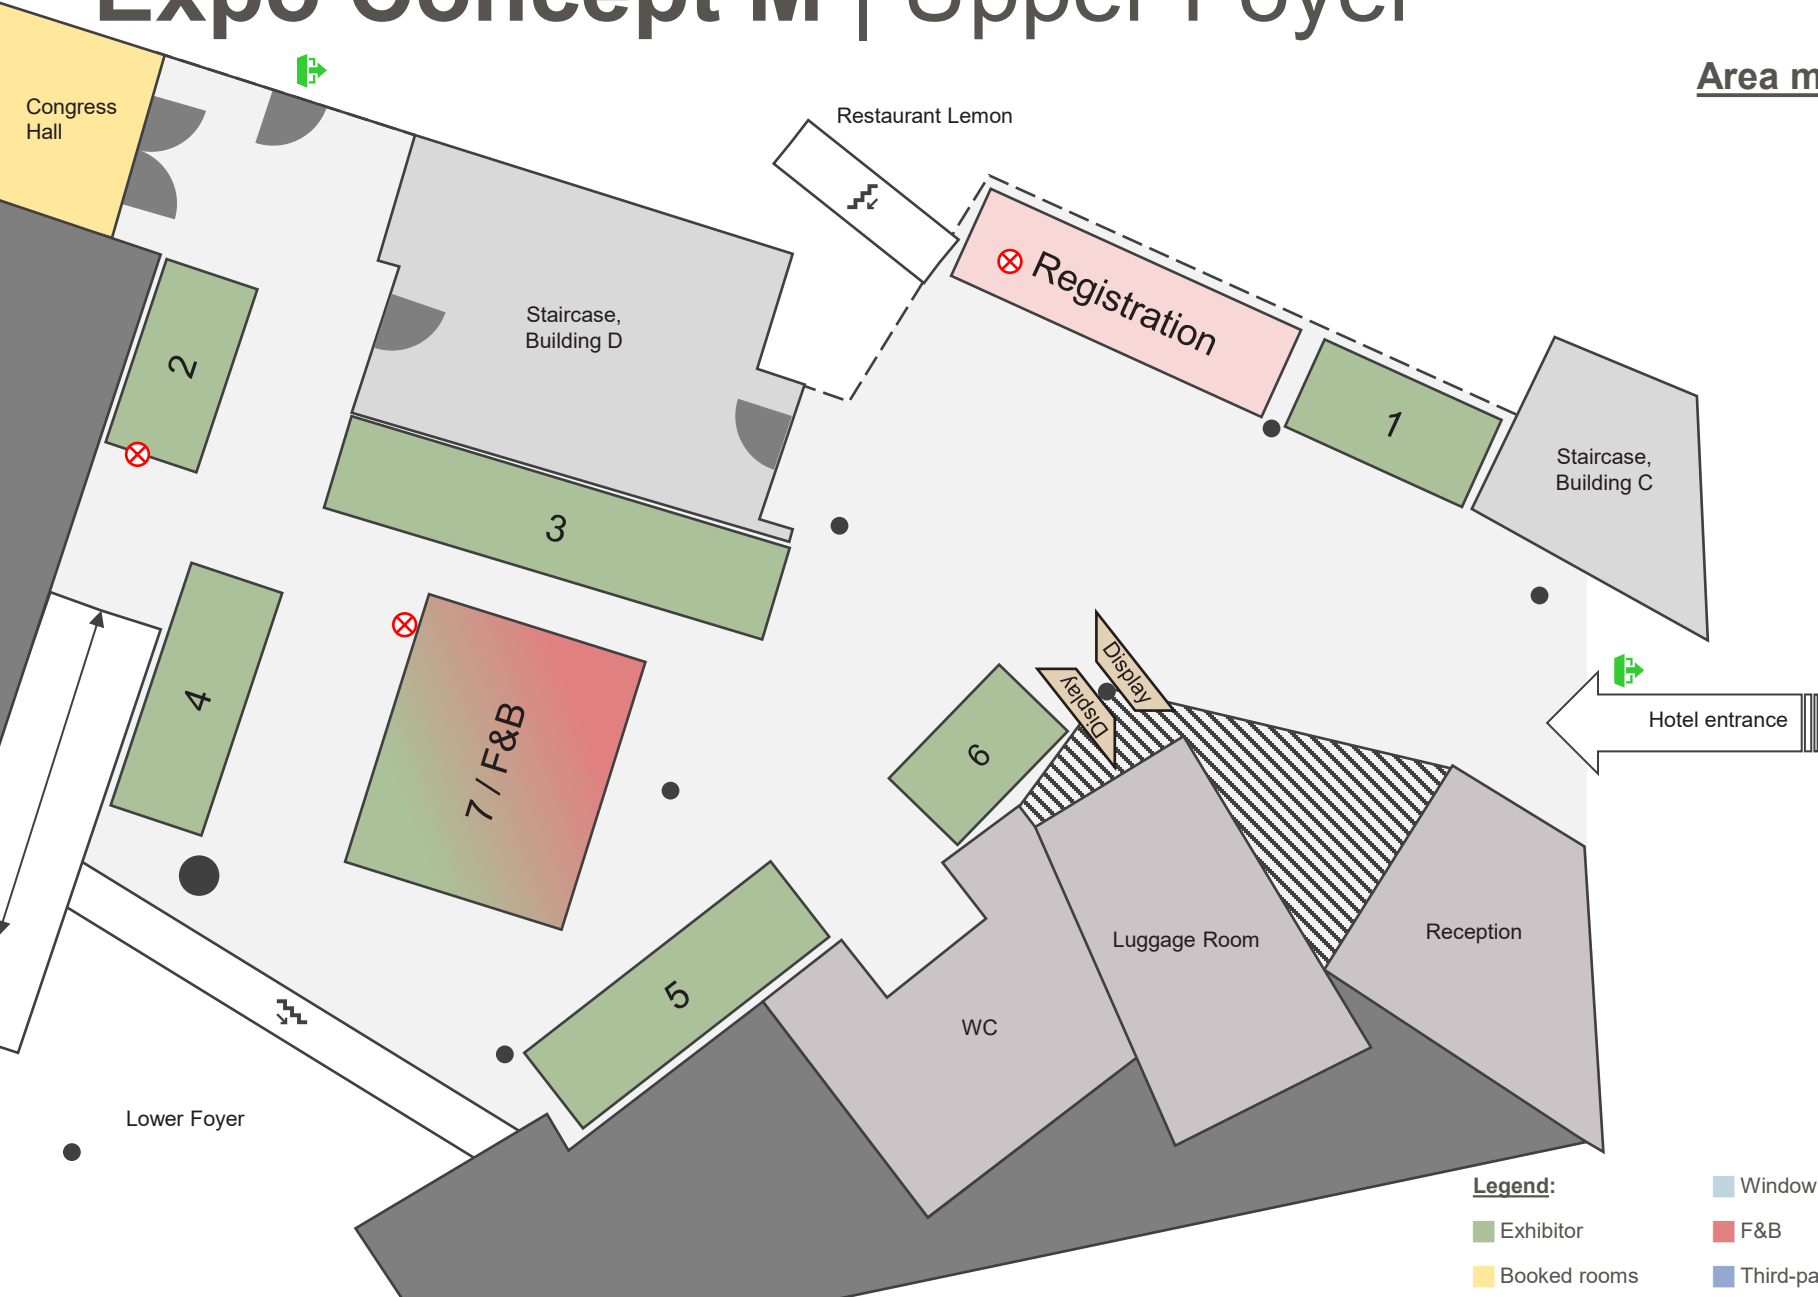

Area measurement (sq. m) for each surface

5 sq. m (2.50m x 2.00m)	1
7 sq. m (4.00m x 2.00m)	2
21 sq. m (10.50m x 2.00m)	3
11 sq. m (5.50m x 2.00m)	4
14 sq. m (7.00m x 2.00m)	5
6 sq. m (3.00m x 2.00m)	6
20 sq. m (10.00m x 2.00m)	7

For F&B starting from 200 guests.

Exhibition area \approx 64 to 84 sq. m

Ceiling height

Height to lamp 2.32m
Height to ceiling 3.21m

Legend:

- Exhibitor
- Booked rooms

- Window
- F&B
- Third-party events

- Hotel storage rooms
- Room emergency exit
- ⊗ Column within exhibitor area
- ➡ Emergency exit
- ⚡ Stairs
- ↔ Ramp

Expo Concept M | Lower Foyer



Area measurement (sq. m) for each surface

6 sq. m (3.00m x 2.00m)	7
5 sq. m (2.50m x 2.00m)	8
14 sq. m (7.00m x 2.00m)	9
12 sq. m (3.00m x 2.00m)	10
7 sq. m (3.50m x 2.00m)	11
12 sq. m (6.00m x 2.00m)	12
24 sq. m (12.00 x 2.00m)	13
6 sq. m (3.00m x 2.00m)	14
6 sq. m (3.00m x 2.00m)	15
12 sq. m (3 booths, each 2.00m x 2.00m)	16
15 sq. m (7.50m x 2.00m)	17

Exhibition area \triangleq 119 sq. m

Ceiling height

Height to lamp 2.84 m
Height to ceiling 3.72 m

Legend:

- Exhibitor
- F&B
- Booked rooms

- Window
- Third-party events


- Hotel storage rooms
- Room emergency exit
- ⊗ Column within exhibitor area
- ➡ Emergency exit
- ⚡ Stairs
- ↔ Ramp

Expo Concept M | Forecourt

Specification

Up to 16 tonnes,
 maximum length 10.00 m,
 maximum height 3.85–3.95 m
 depending on vehicle length

1

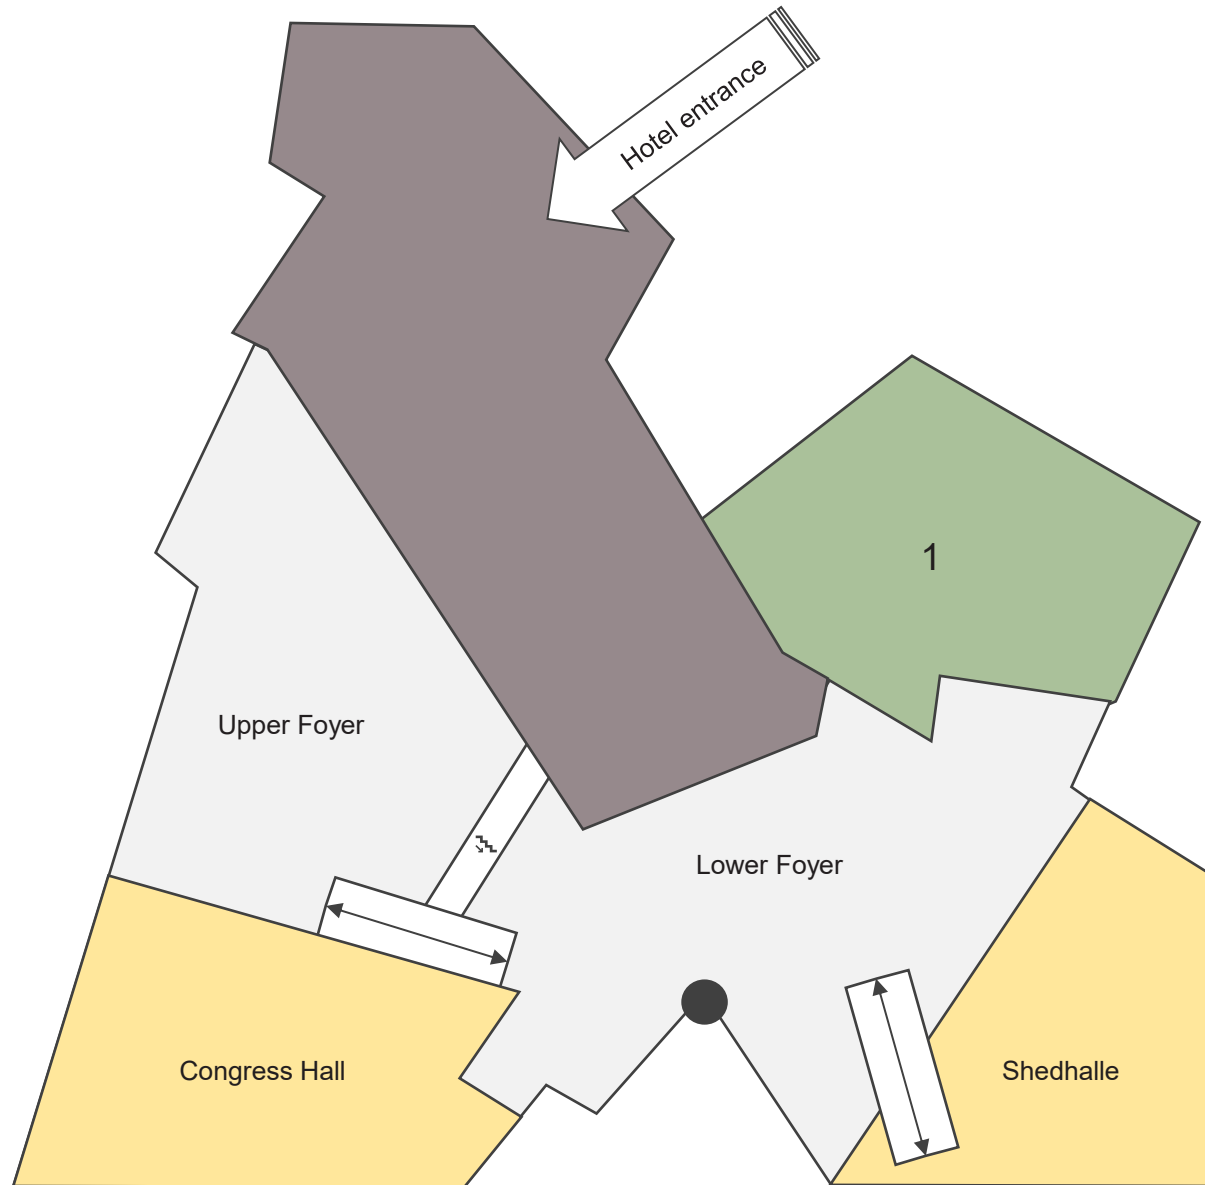

Legend:

- Exhibitor
- Booked rooms

- Window
- F&B
- Third-party events

- Hotel storage rooms
- Room emergency exit
- Column within exhibitor area

- Emergency exit
- Stairs
- Ramp

Expo Concept M | Overview



	Rooms	sq. m	Costs per day		Max. seating capacities				
			Unit price in EUR	Subtotal in EUR	Classroom	Theatre	U-Shape	Boardroom	Circle
Messe M	Congress Hall	472	3,800.00	3,800.00	220	500	60	80	/
	Exhibition Space	183 to 203	7,500.00	7,500.00	/				
Add-Ons	Forecourt	/	0,00 EUR (plus power, etc.)	tba	/				
Total rent: (without Add-Ons)		655 to 675		<u>11,300.00*</u>					

*plus a minimum F&B spend of EUR 9,000,00 per day (200 participants per day; equivalent to a guaranteed spend of EUR 45.00 per person), as well as a minimum reservation of 120 rooms per night (60% of 200 rooms).

Financial year 2026 and 2027

The stated prices are gross prices (VAT as of 01/2026).

Expo Concept | Contact



Convention Sales Team

veranstaltung@kongresshotel-potsdam.de
+49 331 907 7555

Am Luftschiffhafen 1
14471 Potsdam
Germany
www.kongresshotel-potsdam.de